


# 200 Amp Meter Pole (18' Pole)

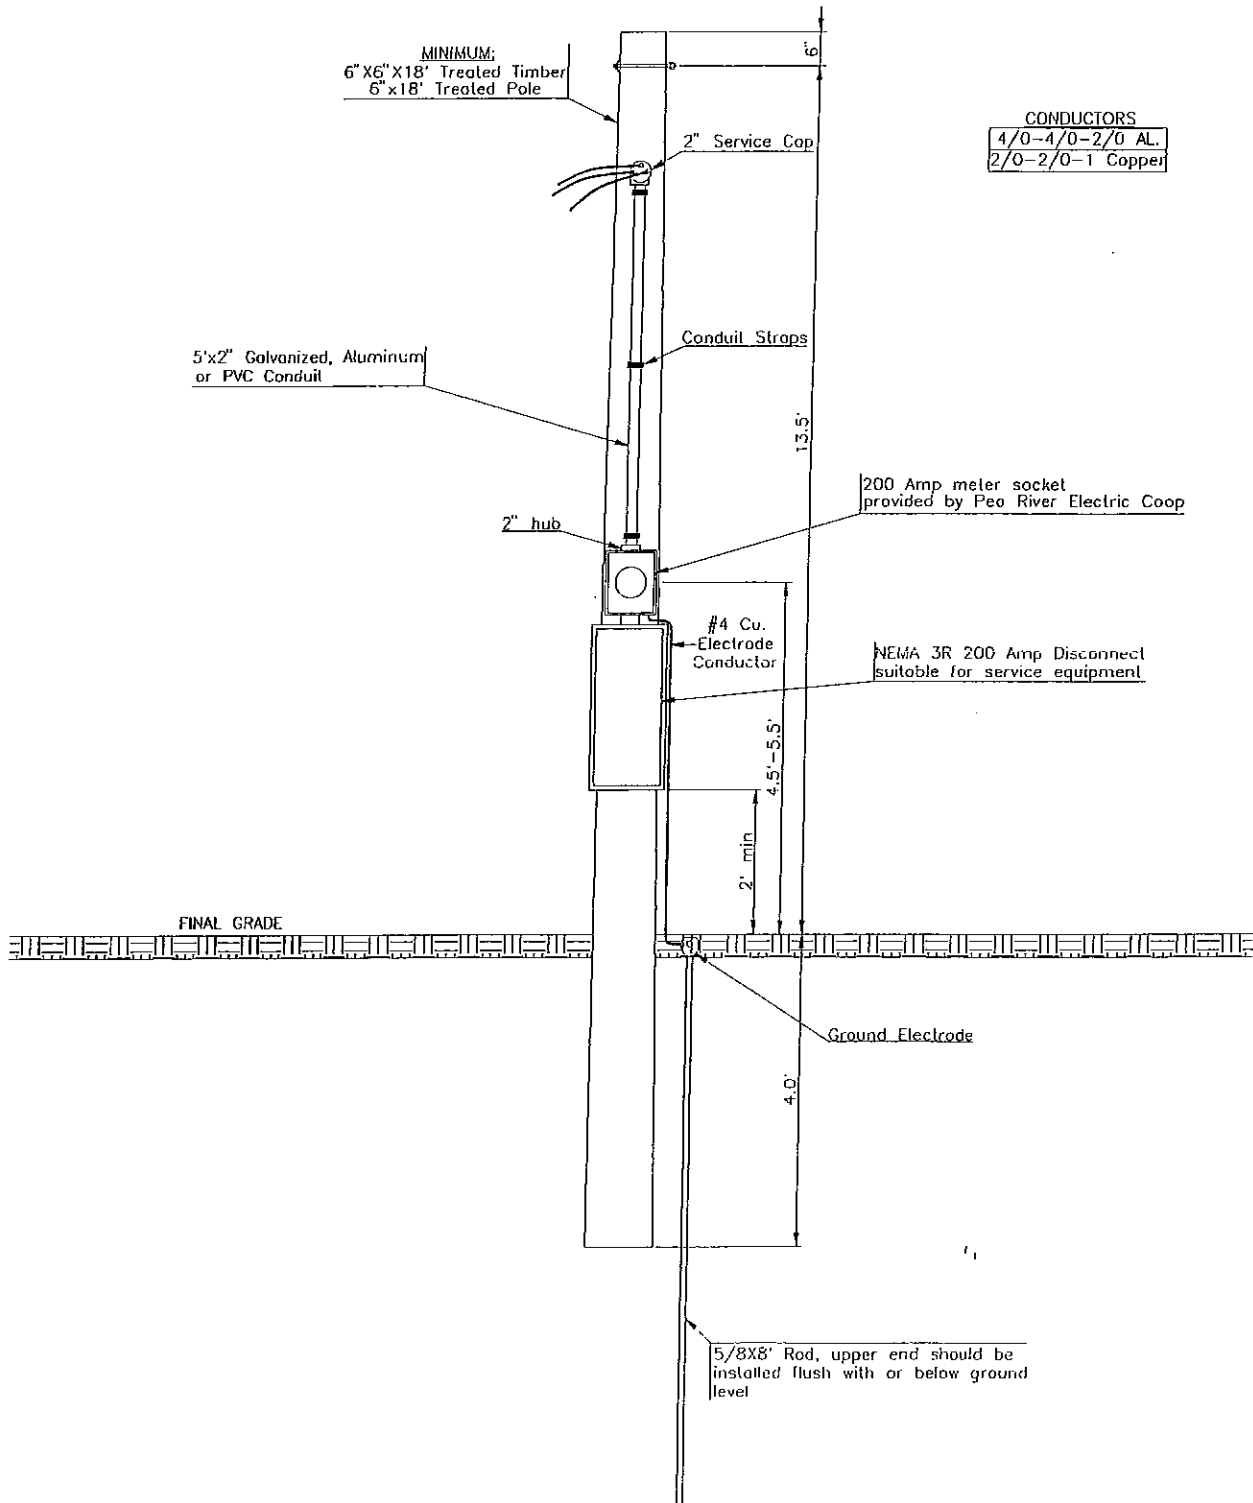

PEA RIVER ELECTRIC COOPERATIVE  
200 AMP METER POLE  
18' POLE

APPROVED BY: E.J.  
DRAWN BY: C.W.  
REVISION DATE:  
03/14/97